

FIRST FLOOR PLAN
SCALE: 1/4" = 1'-0"

AREA	S.F.
FIRST FLOOR LIVING	2214
SECOND FLOOR LIVING	289
TOTAL LIVING	2503
AUTO STORAGE	645
COVERED PATIO	332
PORCH	66
TOTAL UNDER ROOF	3546


* NOTE: ALL ANGLES @ 45°, UNLESS INDICATED OTHERWISE.

At residential building plans are the copyrighted work of the architect and shall remain the property of the architect. No part of this plan may be reproduced, stored in a retrieval system, or transmitted in any form or by any means, electronic, mechanical, photocopying, recording, or by any information storage and retrieval system, without the prior written permission of the architect. The architect shall not be responsible for any errors or omissions in this plan or for any consequences arising therefrom. The contractor shall be responsible for obtaining all necessary permits and for complying with all applicable codes and regulations. The contractor shall also be responsible for obtaining all necessary approvals from the appropriate authorities. 

DESIGNED BY: **BETH CHISM**
DRAWN BY: **BETH CHISM**
DATE: **MARCH 2022**
SHEET **5** OF **10**
PLAN NO. **22043**

THE DRAWING BOARD
Office: (800) 355-7779
Frisco: (972) 355-5000
Amarillo: (806) 355-5000
www.thedrawingboard.com

CONTRACTOR / BUILDER: _____
REVISIONS: _____
AMARILLO, TEXAS
4410 NORTH ROCKING CHAIR LANE

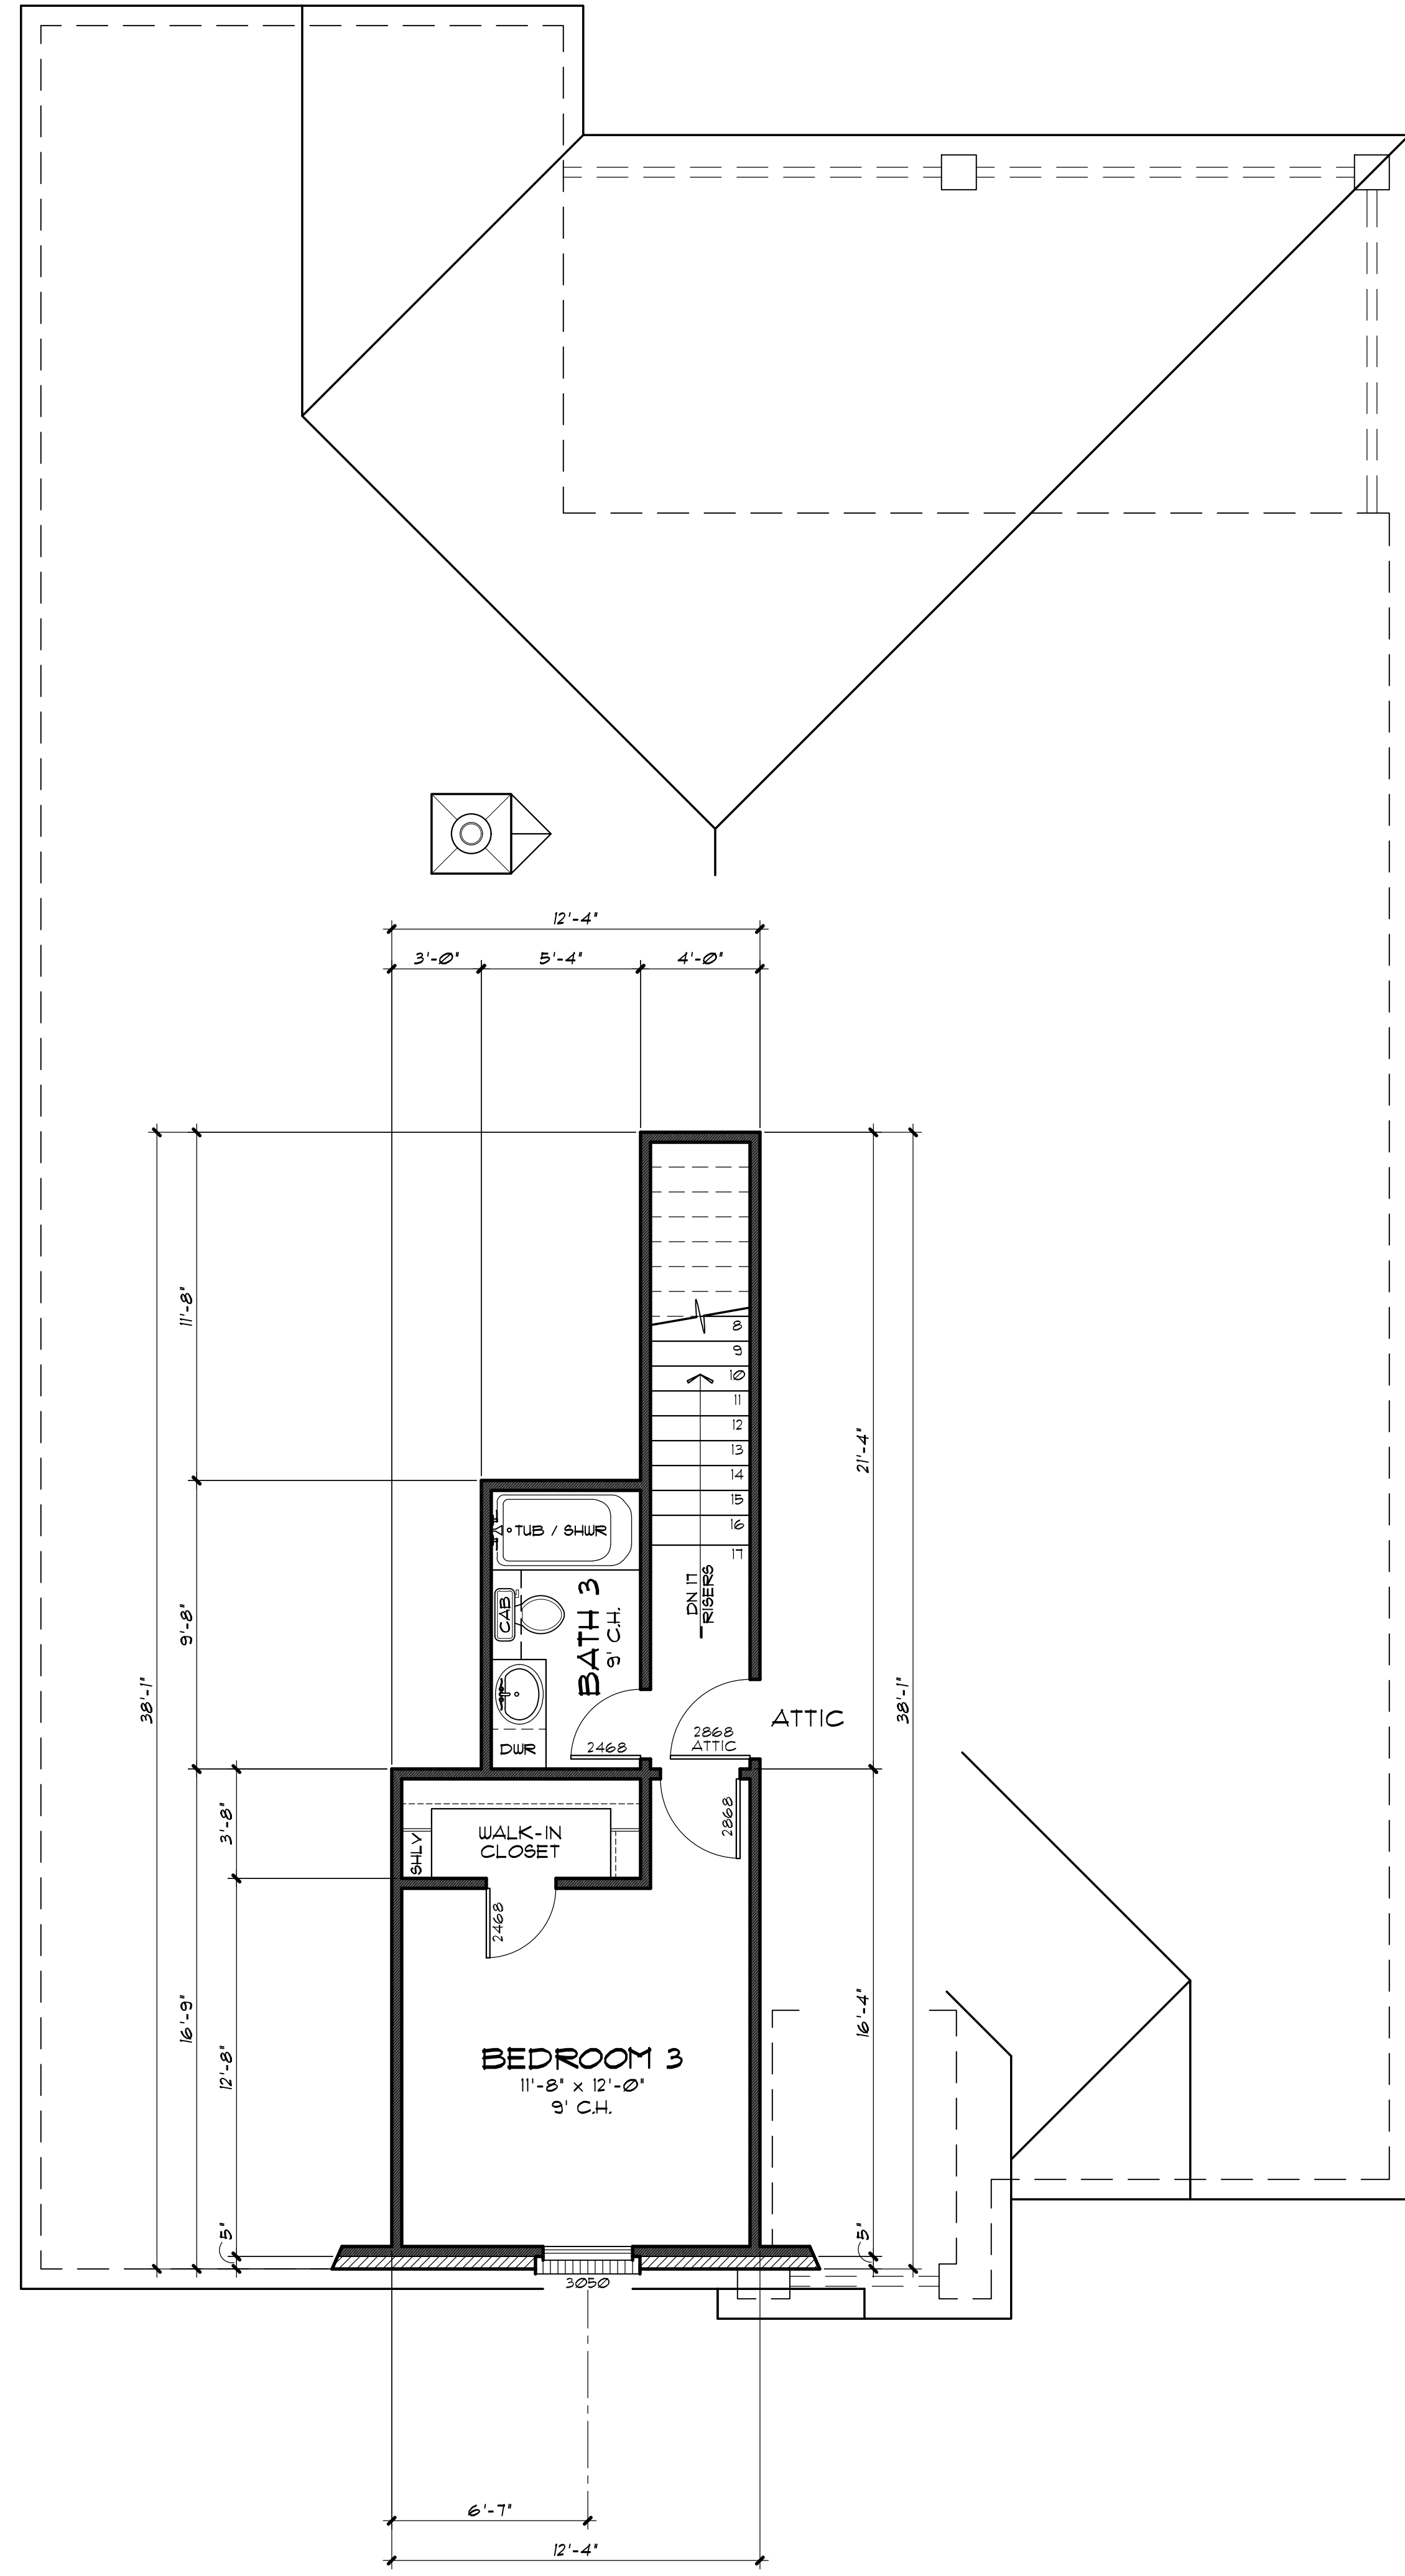

SECOND FLOOR PLAN
SCALE: 1/4" = 1'-0"

All residential building plans are the copyrighted work of the author and are to be used only for the project and location specified. No part of this plan may be reproduced, stored in a retrieval system, or transmitted in any form or by any means, electronic, mechanical, photocopying, recording, or by any information storage and retrieval system, without the prior written permission of the author. The author shall not be held liable for any errors or omissions in this plan or for any consequences arising from the use of this plan. The user of this plan shall assume all liability for any errors or omissions in this plan or for any consequences arising from the use of this plan.

NO.	REVISIONS

CONTRACTOR / BUILDER

A NEW RESIDENCE BY:
Stately Homes

4410 NORTH ROCKING CHAIR LANE
AMARILLO, TEXAS

THE DRAWING BOARD
b
937-A Bull Street
Amarillo, TX 79109
Office: (800) 355-3779
Fax: (800) 355-5066
www.thedrawingboard.com

DESIGNED BY:
BETH CHISM

DRAWN BY:
BETH CHISM

DATE:
MARCH 2012

SHEET
6 OF 10

PLAN NO.
22043